


# Newark City Hall Lot

Mixed Use Parking Structure

Newark, NJ

11.16.2015 | BOARD1

SITE PLAN

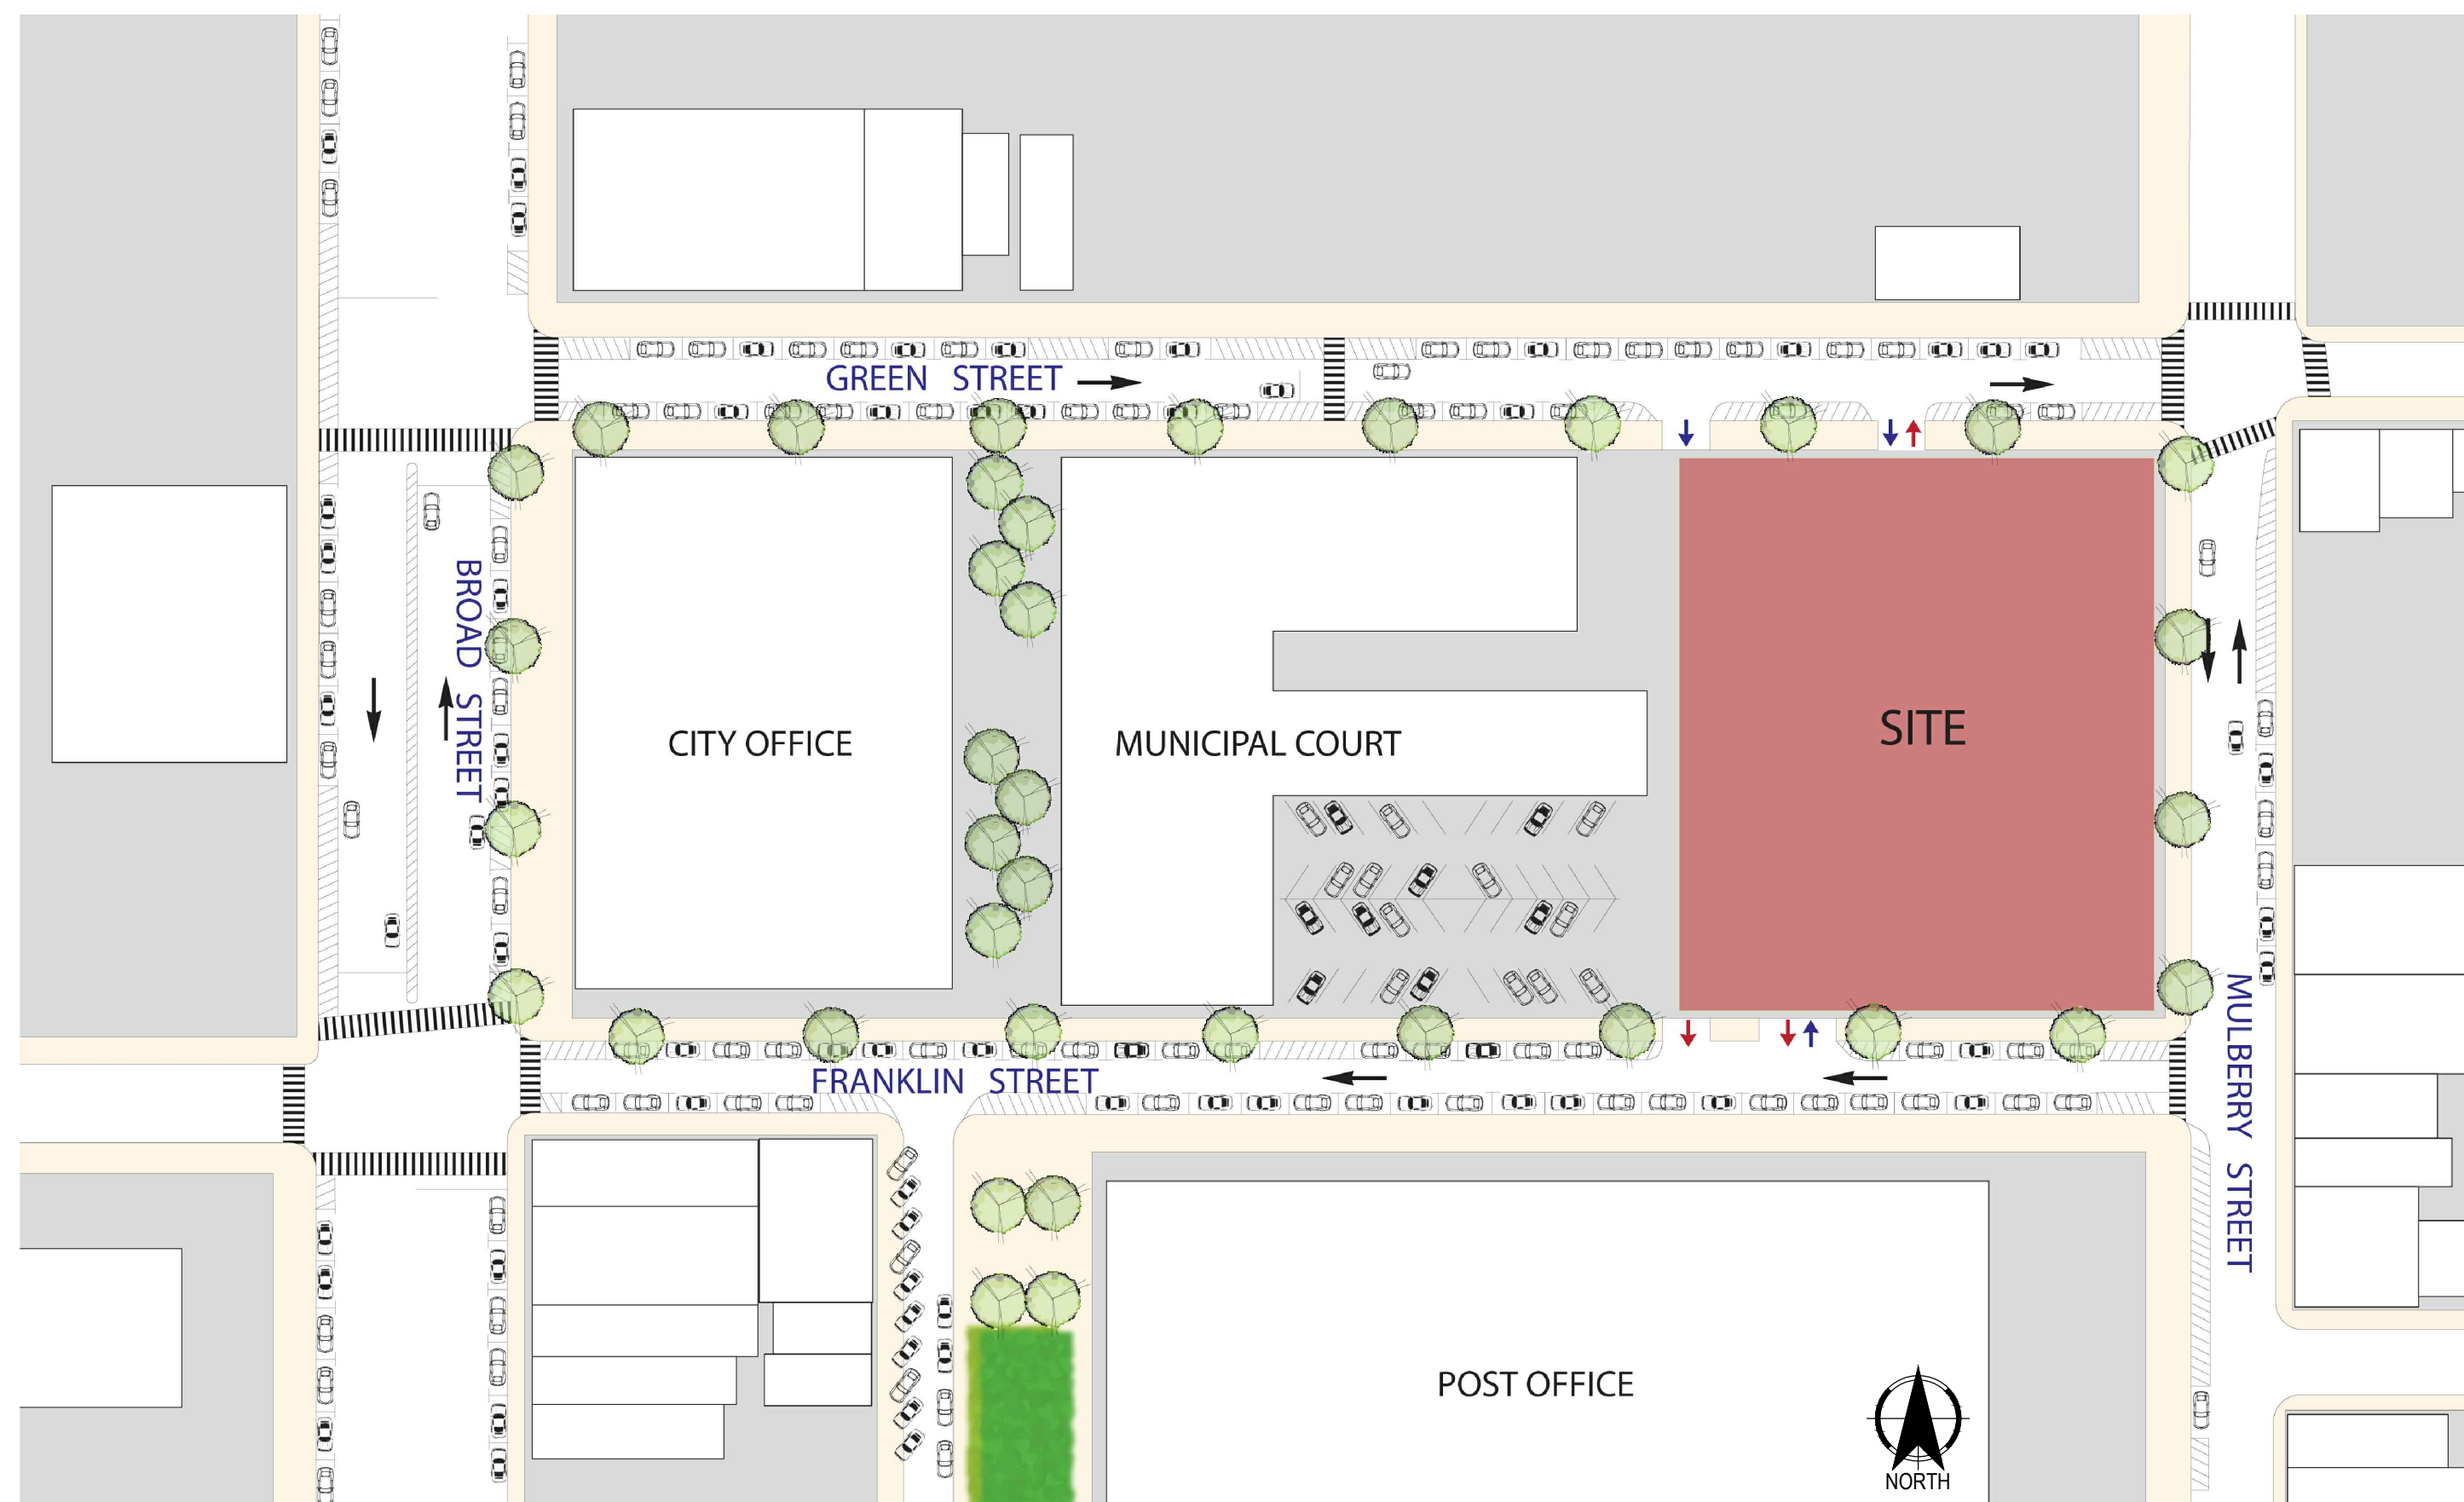


SITE PLAN  
N.T.S.


CAR TABULATION - OPTION A					
TIER	SELF PARK	ACCESSIBLE	VAN ACCESSIBLE	RESERVED PARKING	TOTAL
Top	124	4	-	-	128
5th	128	4	-	-	132
4th	128	4	-	-	132
3rd	127	4	-	-	131
2nd	79	4	-	-	83
Ground	37	2	2	27	68
<b>TOTAL</b>	<b>623</b>	<b>22</b>	<b>2</b>	<b>27</b>	<b>674</b>

TYPICAL STALL: 8'-6" x 18'-0"

CAR TABULATION

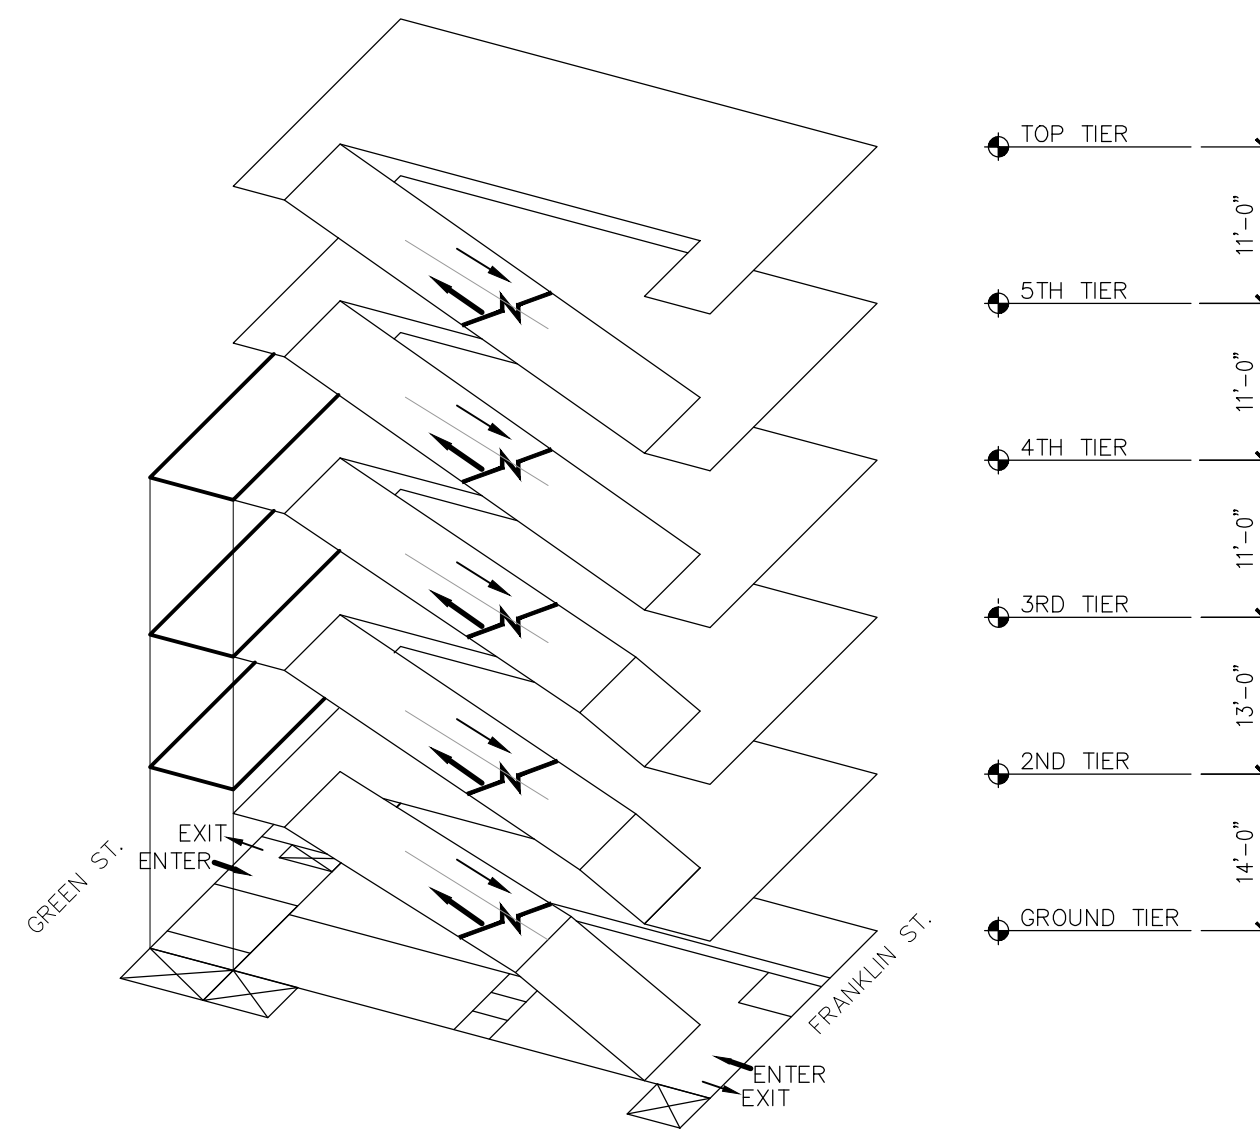

ISOMETRIC

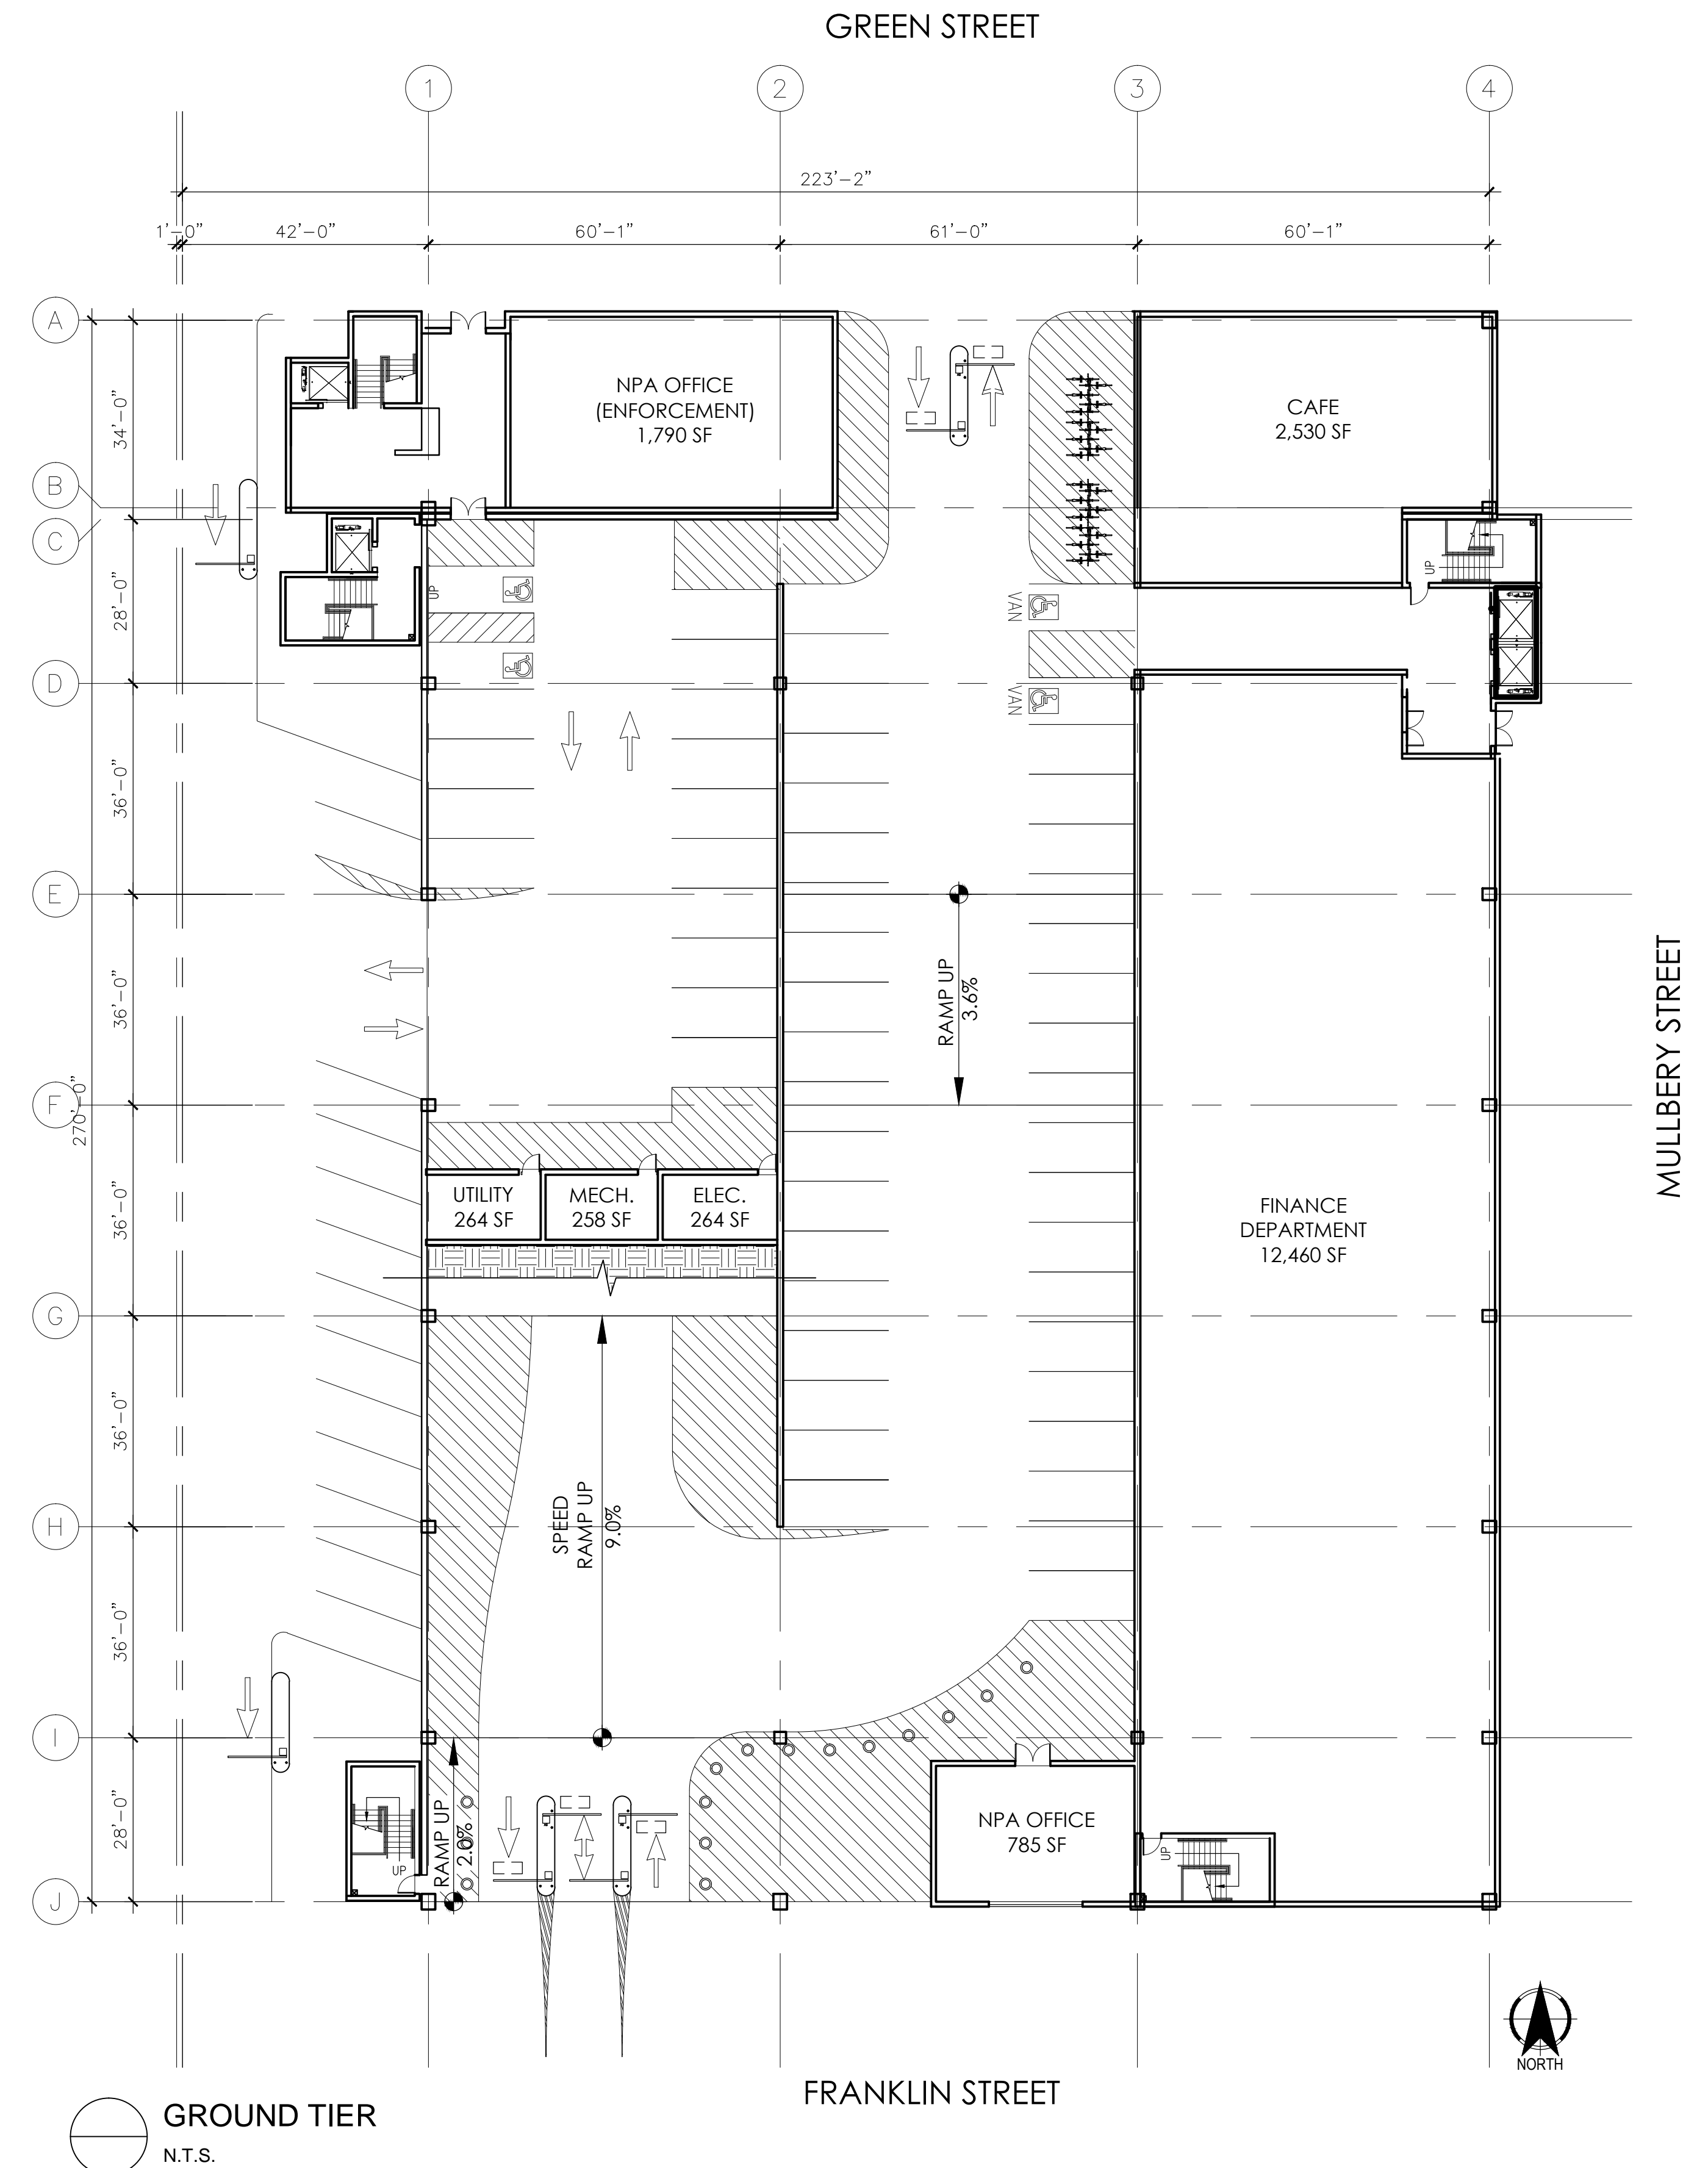

GROUND TIER  
N.T.S.